



POSJETITELJSKI CENTAR "VRATA NERETVE"

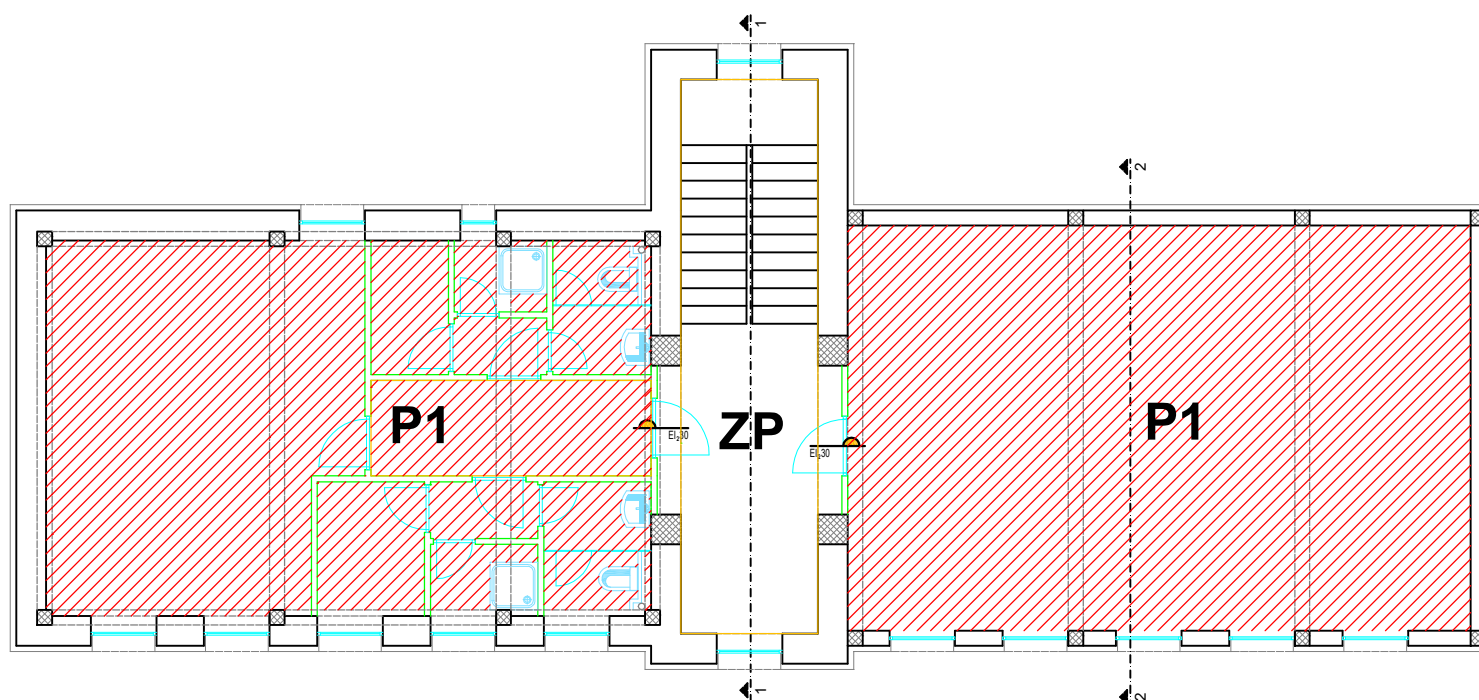

 **P1= 131,02 m²**

 **ZP= 21,39 m²**

KAZALO:

Red. br.	NAMJENA	OBRADA PODA	NETO POVRŠINA
1	HODNIK	kamene ploče	11.96 m ²
2	STEPENIŠTE	kamene ploče	9.43 m ²
3	SPAVAONICA	ker. pločice	71.06 m ²
4	HODNIK	ker. pločice	8.68 m ²
5	PREDPROSTOR	ker. pločice	1.47 m ²
6	GARDEROBA-MUŠKA	ker. pločice	2.92m ²
7	TUŠ-MUŠKI	ker. pločice	1.86 m ²
8	PREDPROSTOR	ker. pločice	1.56 m ²
9	WC-MUŠKI	ker. pločice	2.11 m ²
10	PREDPROSTOR	ker. pločice	1.71 m ²
11	GARDEROBA-ŽENSKA	ker. pločice	4.05 m ²
12	PREDPROSTOR	ker. pločice	1.71 m ²
13	WC-ŽENSKI	ker. pločice	2.30 m ²
14	SOBA ZA DRUŽENJE SA KUHINJOM	ker. pločice	31.59 m ²
SVEUKUPNO:			152,41 m²